


CARAVAN PARK OCCUPIES
 LOT 84 DP 753166 2.98 HECTARES
 JIMMY'S BEACH RECREATION & CAMPING RESERVE (R77312) TRUST

PORT STEPHENS

DRG TITLE: EXISTING SITE PLAN


JOB NAME: JIMMY'S BEACH CARAVAN PARK - DRAFT PLAN OF MANAGEMENT

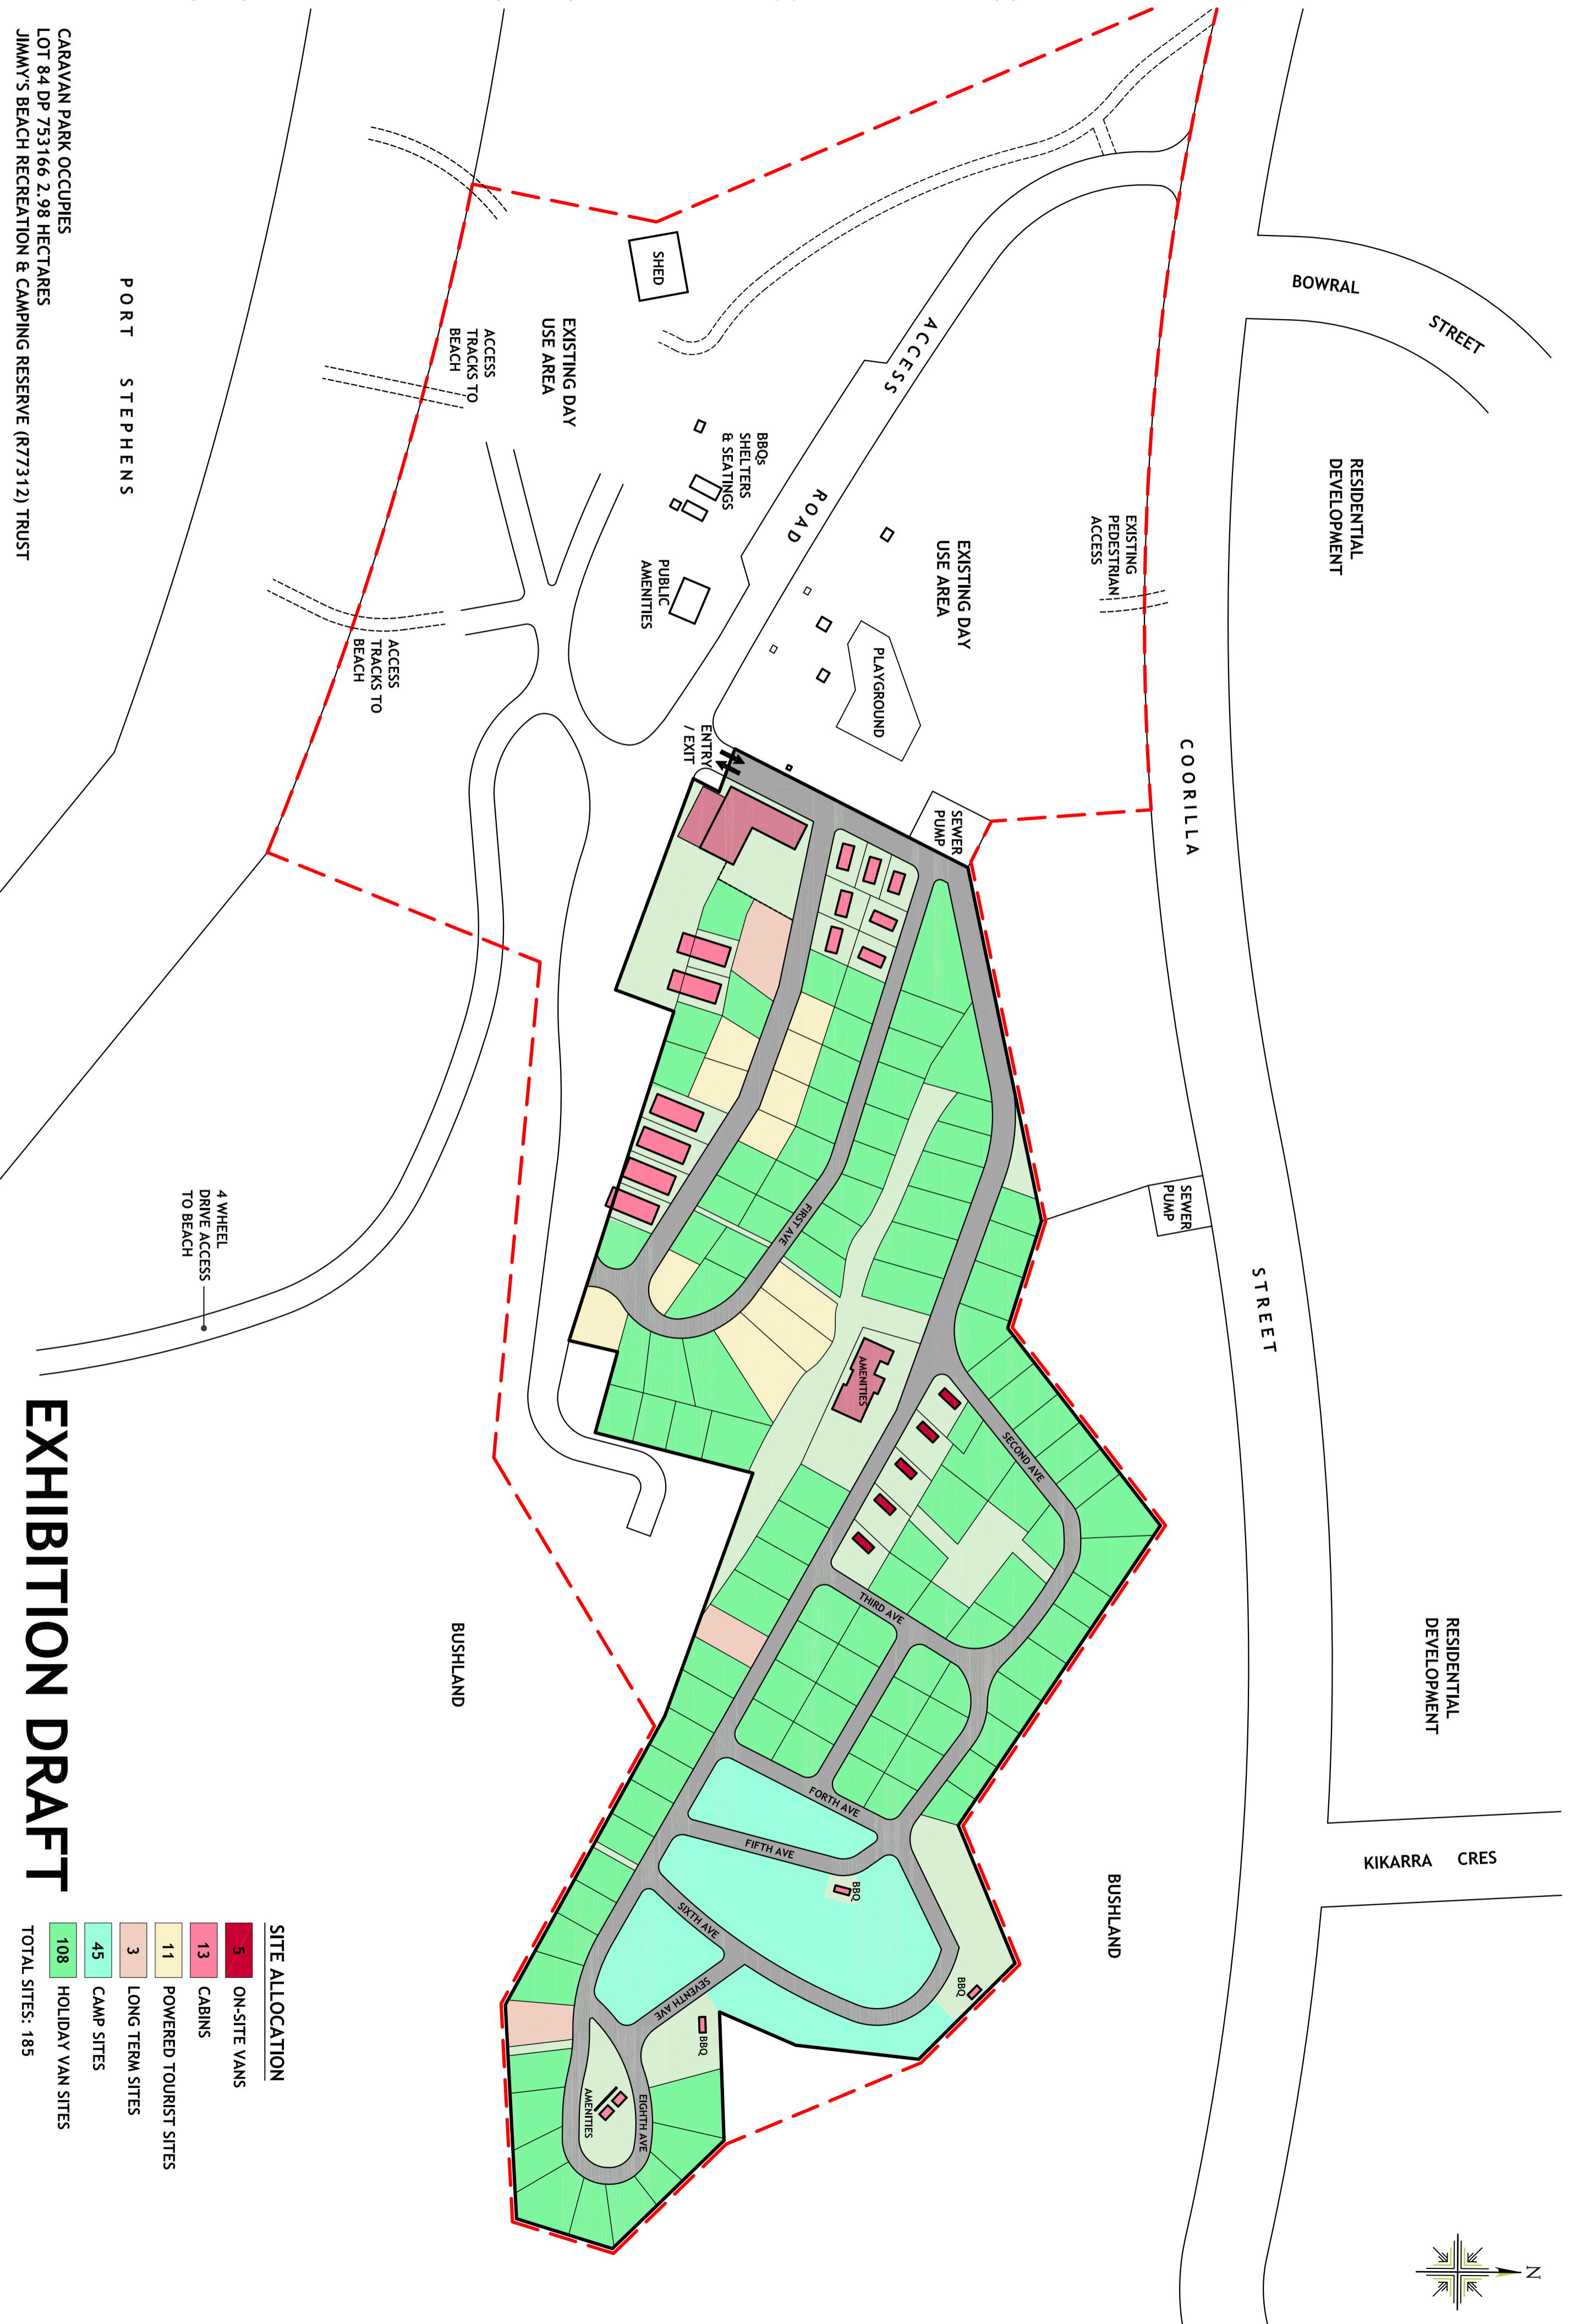

EXHIBITION DRAFT

SITE ALLOCATION

5	ON-SITE VANS
13	CABINS
11	POWERED TOURIST SITES
3	LONG TERM SITES
45	CAMP SITES
108	HOLIDAY VAN SITES
TOTAL SITES: 185	

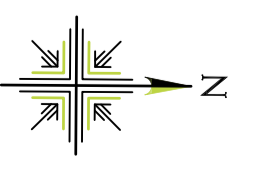

CLIENT: GREAT LAKES COUNCIL
 DATE: 23rd March 2010

JOB No: 28-18
 A2 SCALE: 1:1000



DRG No: C-02