


DRAFT MASTER PLAN

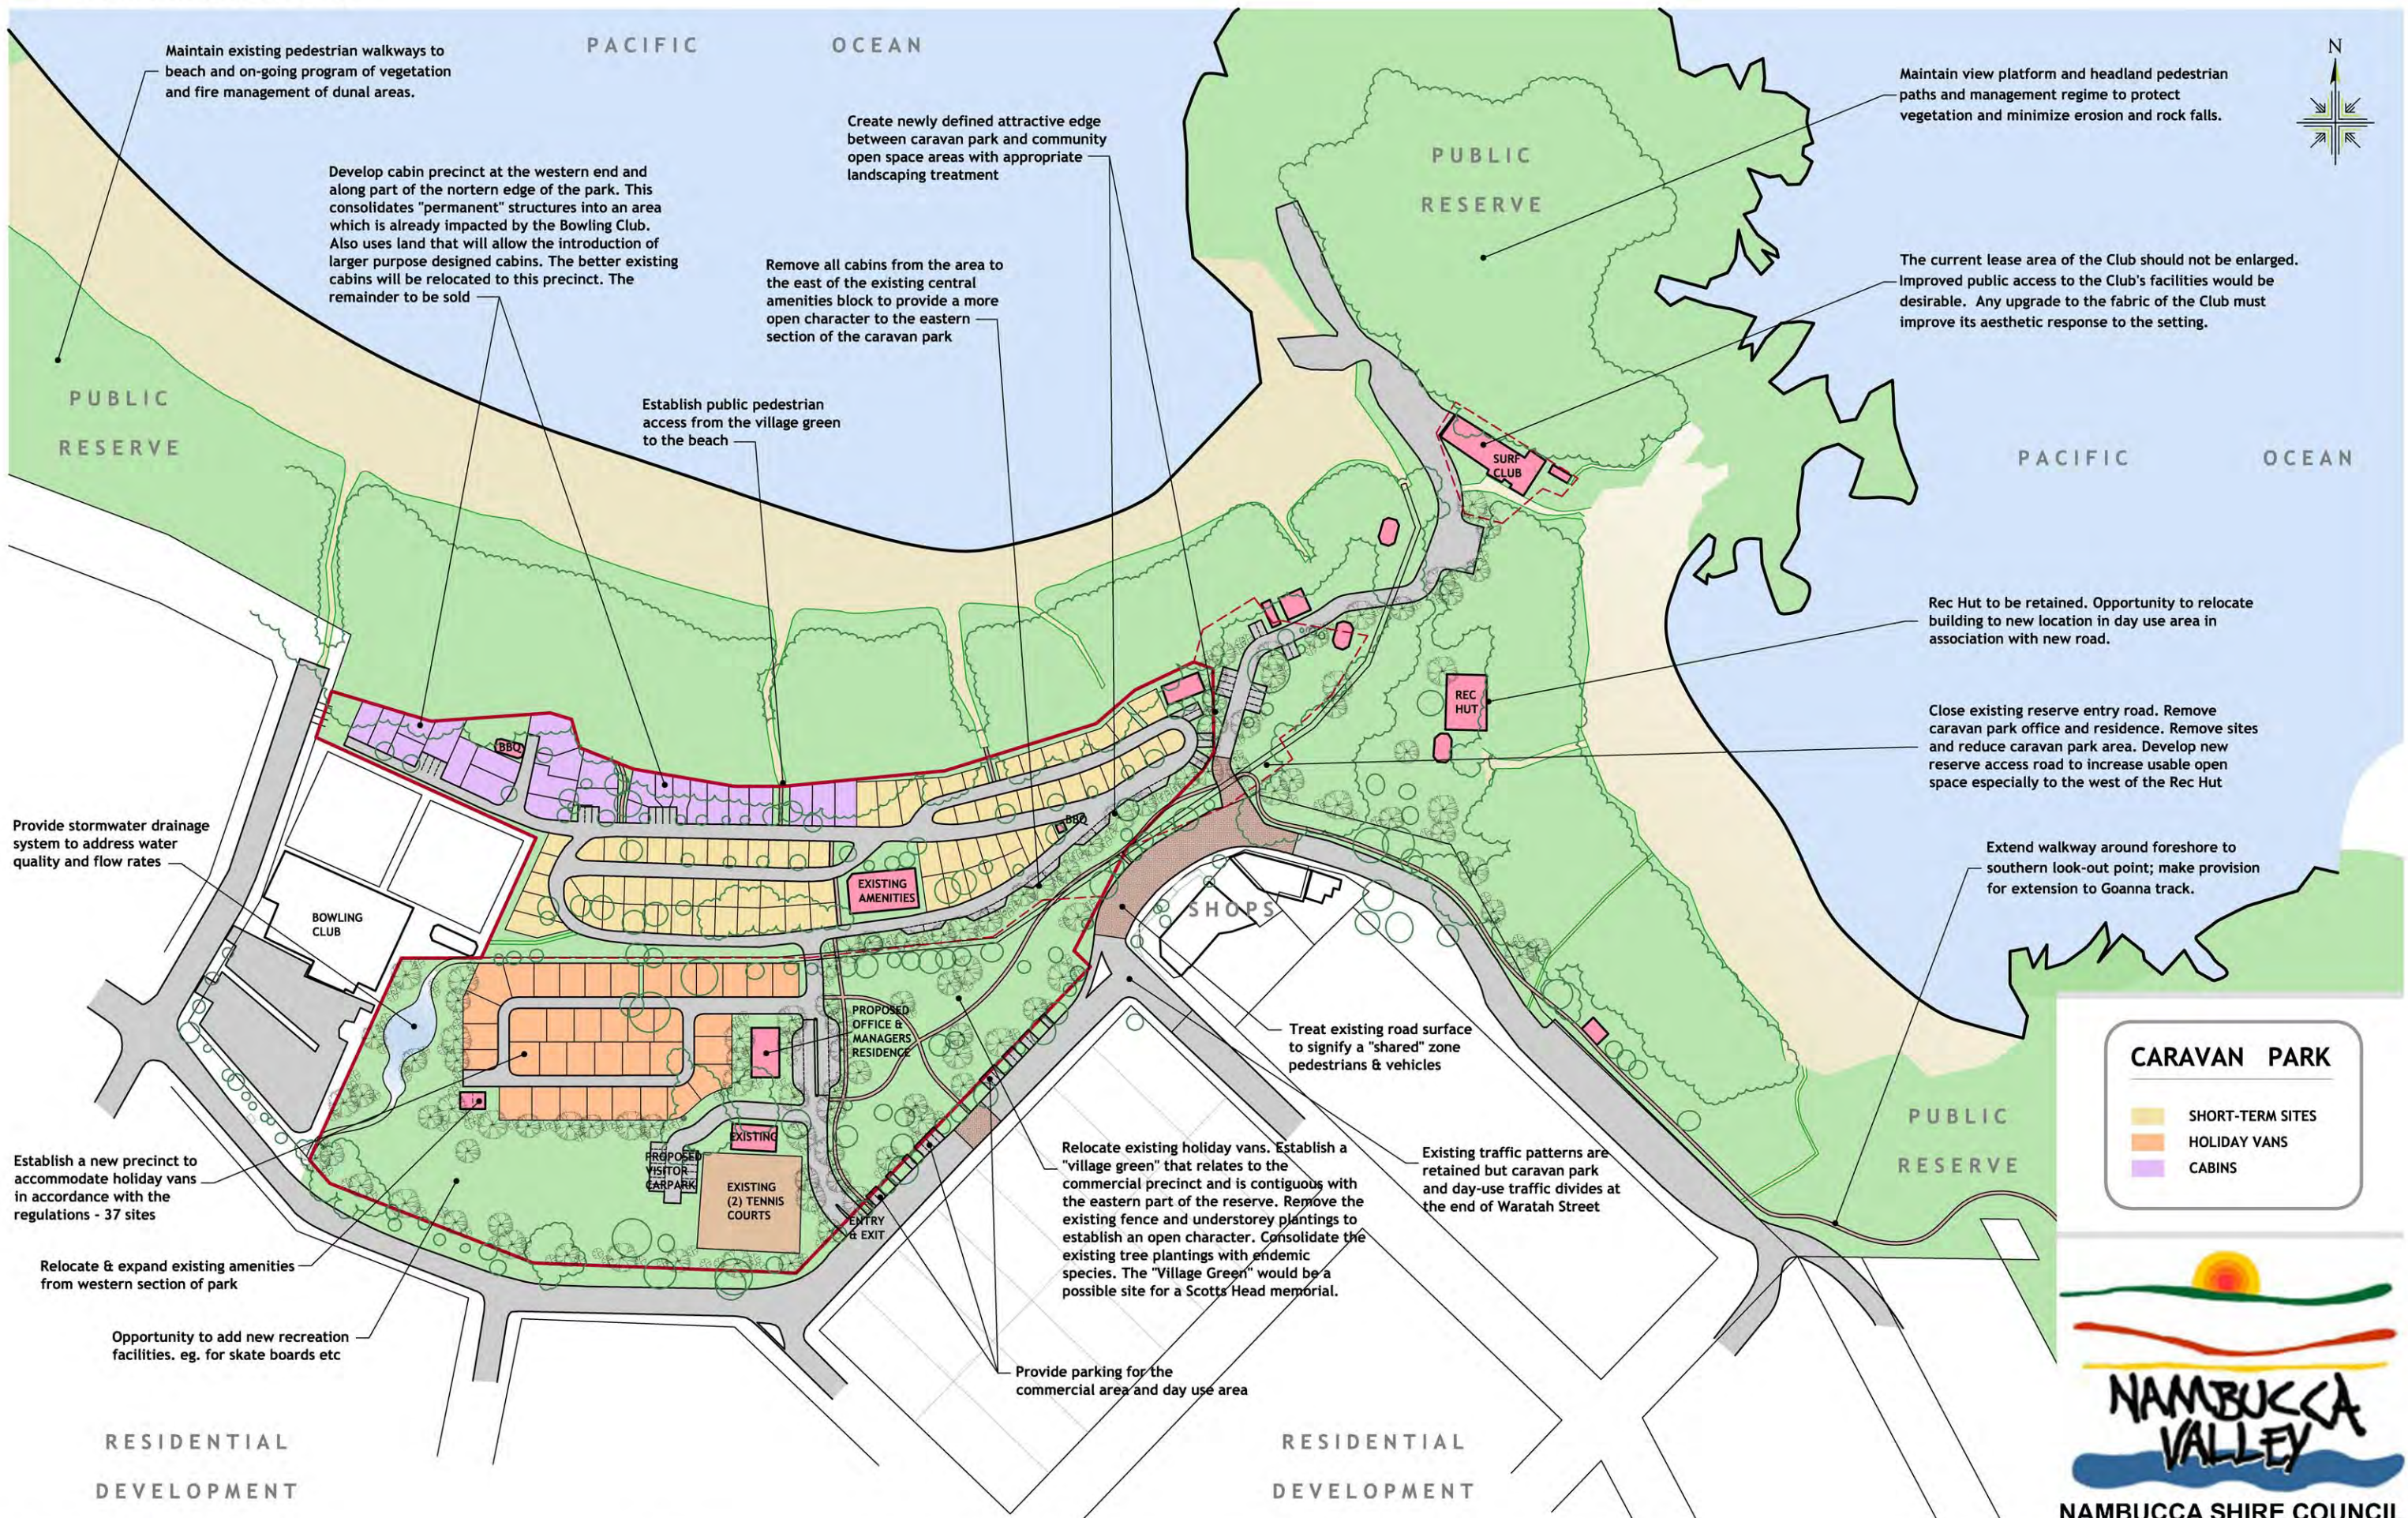

CARAVAN PARK

- SHORT-TERM SITES
- HOLIDAY VANS
- CABINS

